



VERSION	AMENDMENT	AUTHORISED BY	DATE

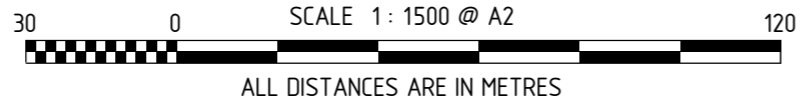

HELD BY LANDGATE IN DIGITAL FORMAT ONLY

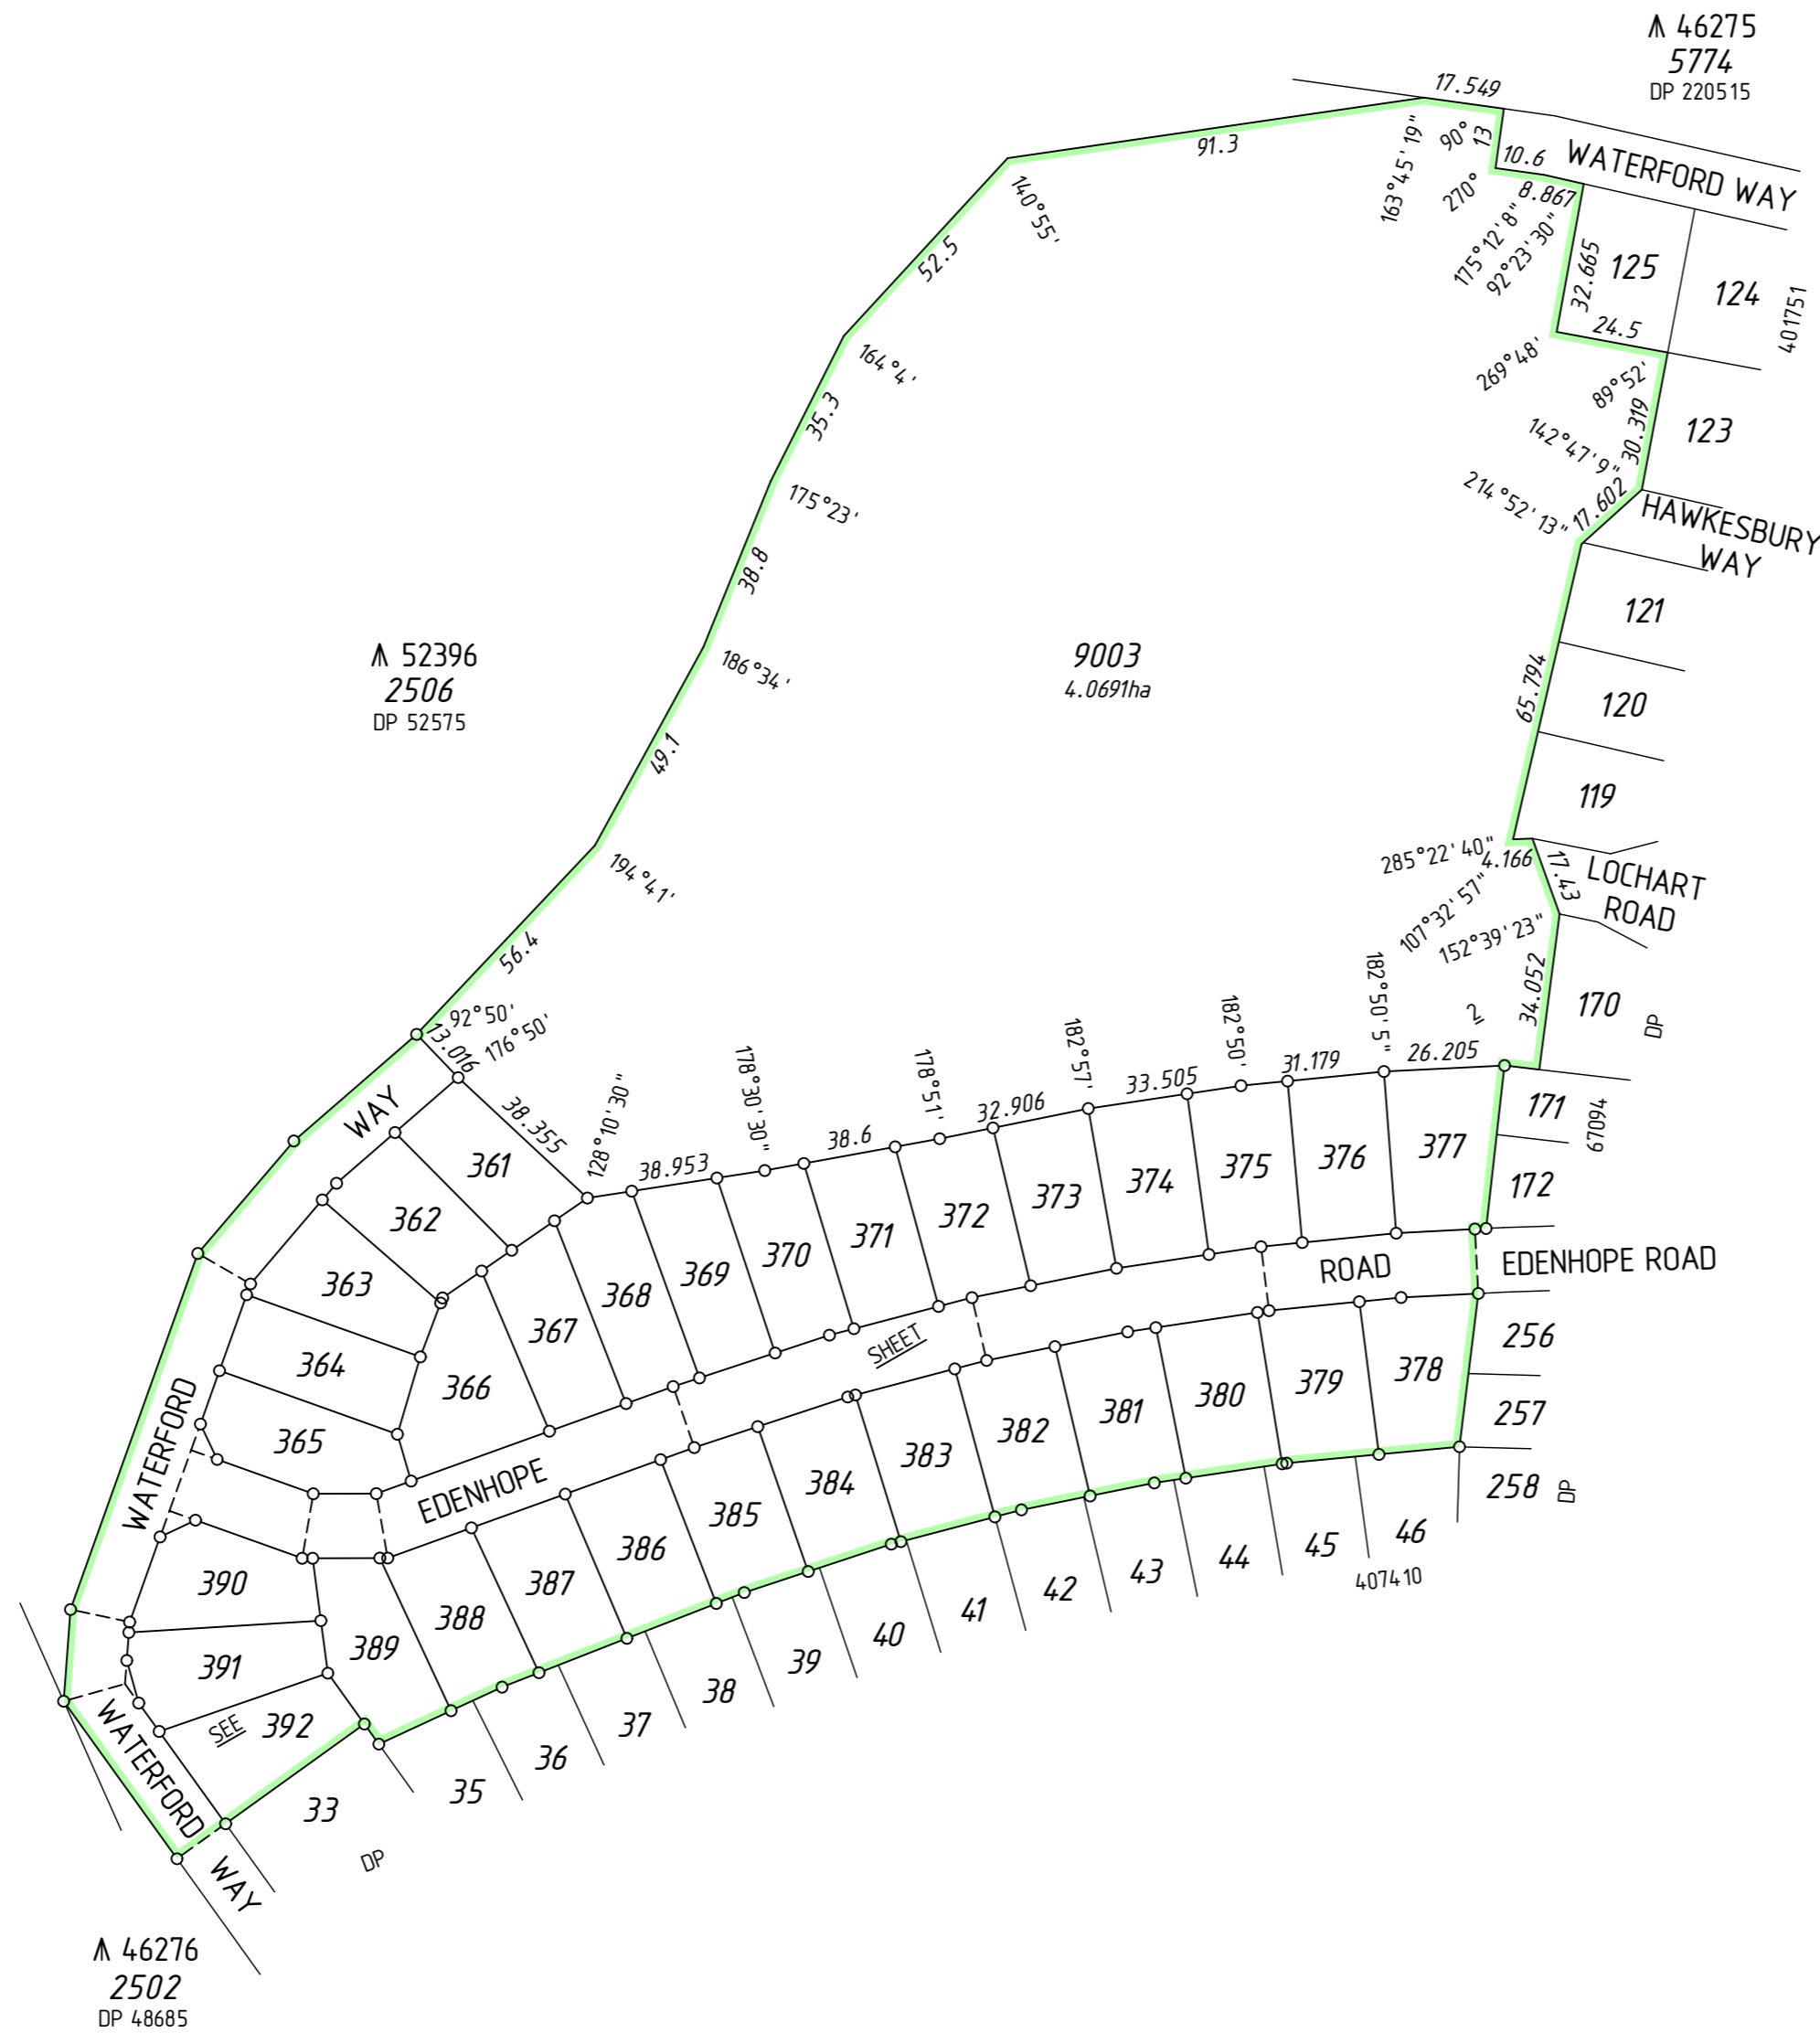

TYPE	FREEHOLD	S.S.A.	YES
PURPOSE	SUBDIVISION		
PLAN OF	LOTS 361-392, 9003, ROADS AND RESTRICTIVE COVENANT		
FORMER TENURE	LOT 9002 ON DP 4074.10 C.T. 2895-926		
LOCAL AUTHORITY	SHIRE OF HARVEY		
LOCALITY	AUSTRALIND		
D.O.L. FILE			
FIELD RECORD	97405		

SURVEYOR'S CERTIFICATE - REG 54
 I, Daniel T. GROGAN
 hereby certify that this plan is accurate and is a correct representation of the -
 (a) *survey, and/or
 (b) *calculations from measurements recorded in the field records, [* delete if inapplicable]
 undertaken for the purposes of this plan and that it complies with the relevant written law(s) in relation to which it is lodged.

FINAL

LICENSED SURVEYOR _____ DATE _____

LOGGED		
DATE	FEE PAID	ASSESS No.

I.S.C.	
EXAMINED	
	DATE

WESTERN AUSTRALIAN PLANNING COMMISSION
 FILE 14-8219

Delegated under S. 16 P&D Act 2005 _____ DATE _____

IN ORDER FOR DEALINGS	
SUBJECT TO	
FOR INSPECTOR OF PLANS AND SURVEYS	DATE

APPROVED		REG26A (4)
INSPECTOR OF PLANS AND SURVEYS (S. 18 Licensed Surveyors Act 1909)	DATE	



SURVEY CARRIED OUT UNDER REG 26A
 SPECIAL SURVEY AREA GUIDELINES
 SEE SURVEY SHEETS FOR SURVEY INFORMATION

USE ONLY THE SURVEY SHEET/S WHEN DETERMINING THE TRUE FINAL POSITION AND TYPE OF ALL SURVEY MARKS PLACED PERTAINING TO THIS PLAN.

MC MULLEN NOLAN GROUP
 PO Box 3526, Success W.A. 6964
 Tel: (08) 6436 1599
 Fax: (08) 6436 1500
 Email: info@mngsurvey.com.au

MNG Ref : 97595dp-031b - Stage 1002 - DP4.10179.CSD


DEPOSITED PLAN
4 10 179
 SHEET 01 OF 02 SHEETS
 (PLUS SURVEY SHEETS(S))
 VERSION 1

INTERESTS AND NOTIFICATIONS

SUBJECT	PURPOSE	STATUTORY REFERENCE	ORIGIN	LAND BURDENED	BENEFIT TO	COMMENTS
	RESTRICTIVE COVENANT	SEC 136D OF T.L.A	THIS PLAN & DOC	LOTS 361-392		
	NOTIFICATION	SEC 165 OF THE P & D ACT	DOC	LOTS 361-392		MOSQUITO BREEDING AREAS

FOR HEADING SEE SHEET 1


FOR INTERESTS AND NOTIFICATIONS
SEE SHEET 1

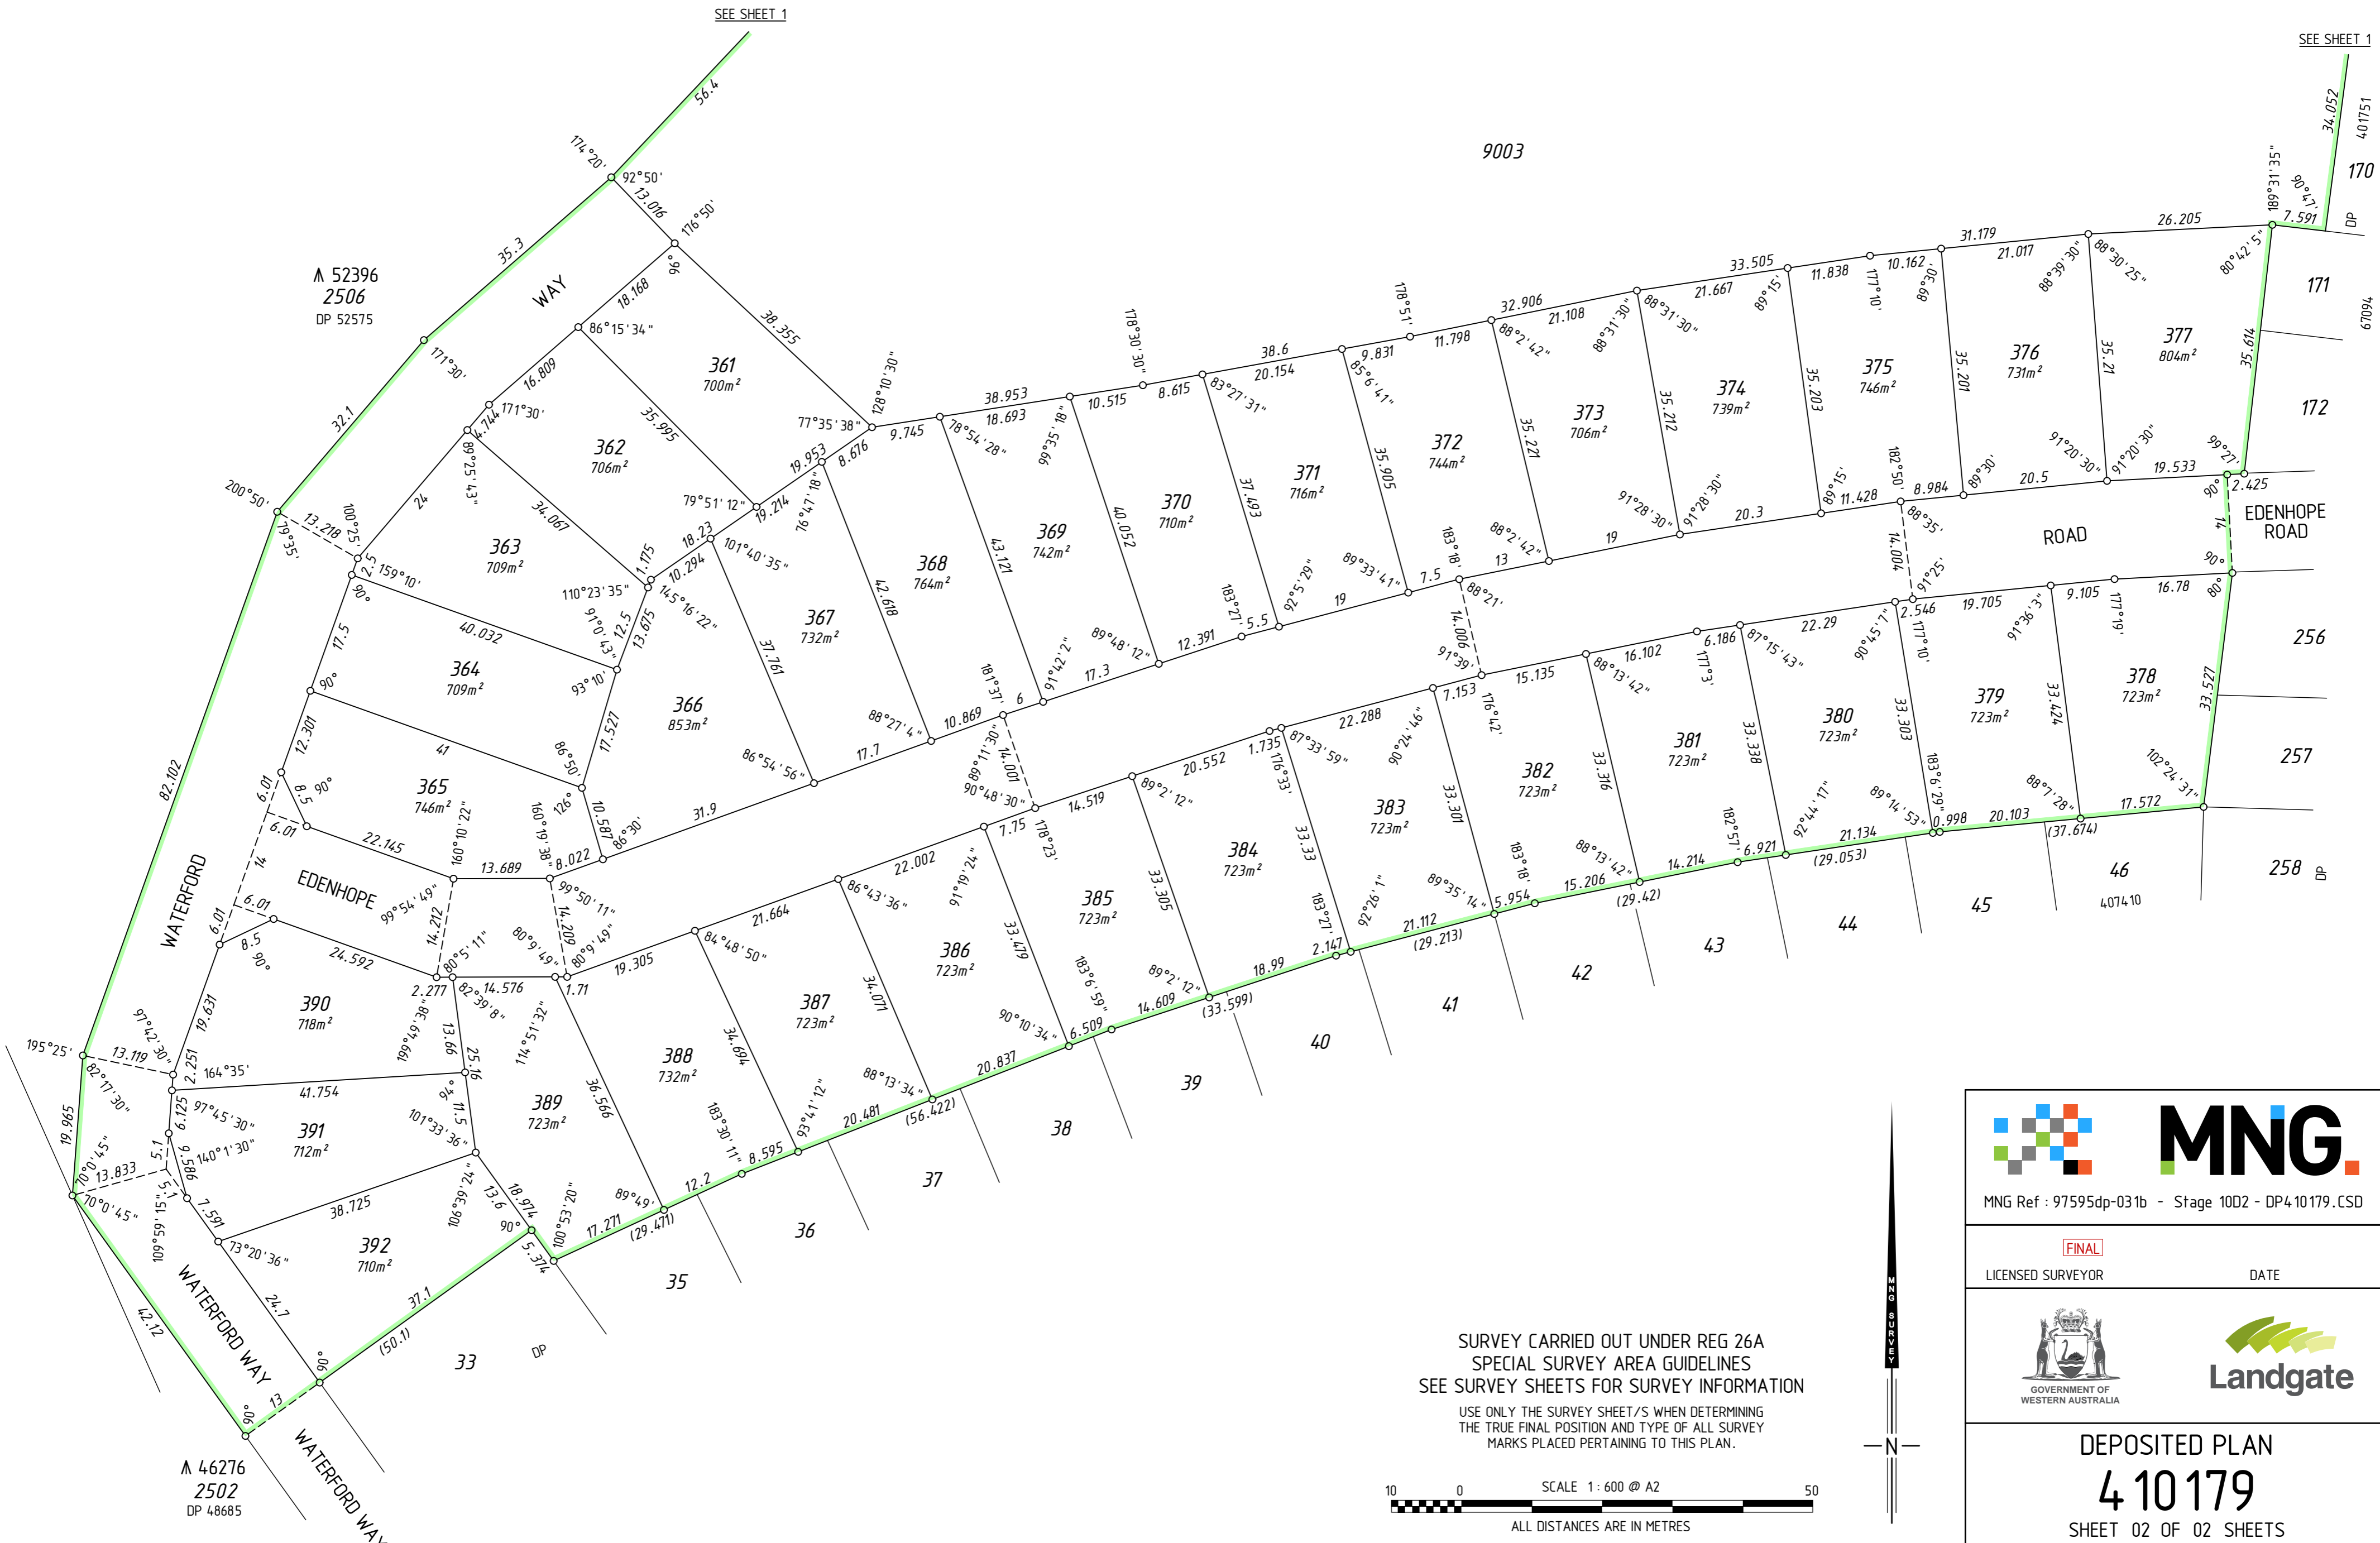

▲ 52396
2506
DP 52575

▲ 46276
2502
DP 48685

SURVEY CARRIED OUT UNDER REG 26A
SPECIAL SURVEY AREA GUIDELINES
SEE SURVEY SHEETS FOR SURVEY INFORMATION
USE ONLY THE SURVEY SHEET/S WHEN DETERMINING
THE TRUE FINAL POSITION AND TYPE OF ALL SURVEY
MARKS PLACED PERTAINING TO THIS PLAN.

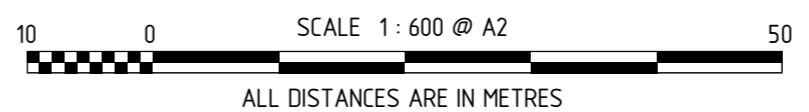

MNG Ref : 97595dp-031b - Stage 10D2 - DP4.10179.CSD

FINAL
LICENSED SURVEYOR DATE



DEPOSITED PLAN
4 10 179
SHEET 02 OF 02 SHEETS
VERSION 1

HELD BY LANDGATE IN DIGITAL FORMAT ONLY

FOR HEADING SEE SHEET 1

THIS SURVEY SHEET WILL BE
REPLACED BY THE SURVEY DATA



MNG Ref: 97595dp-031b



DEPOSITED PLAN

4 10 179

SURVEY SHEET