


VERSION	AMENDMENT	AUTHORISED BY	DATE

HELD BY LANDGATE IN DIGITAL FORMAT ONLY

▲ 46275
5774
DP 220515

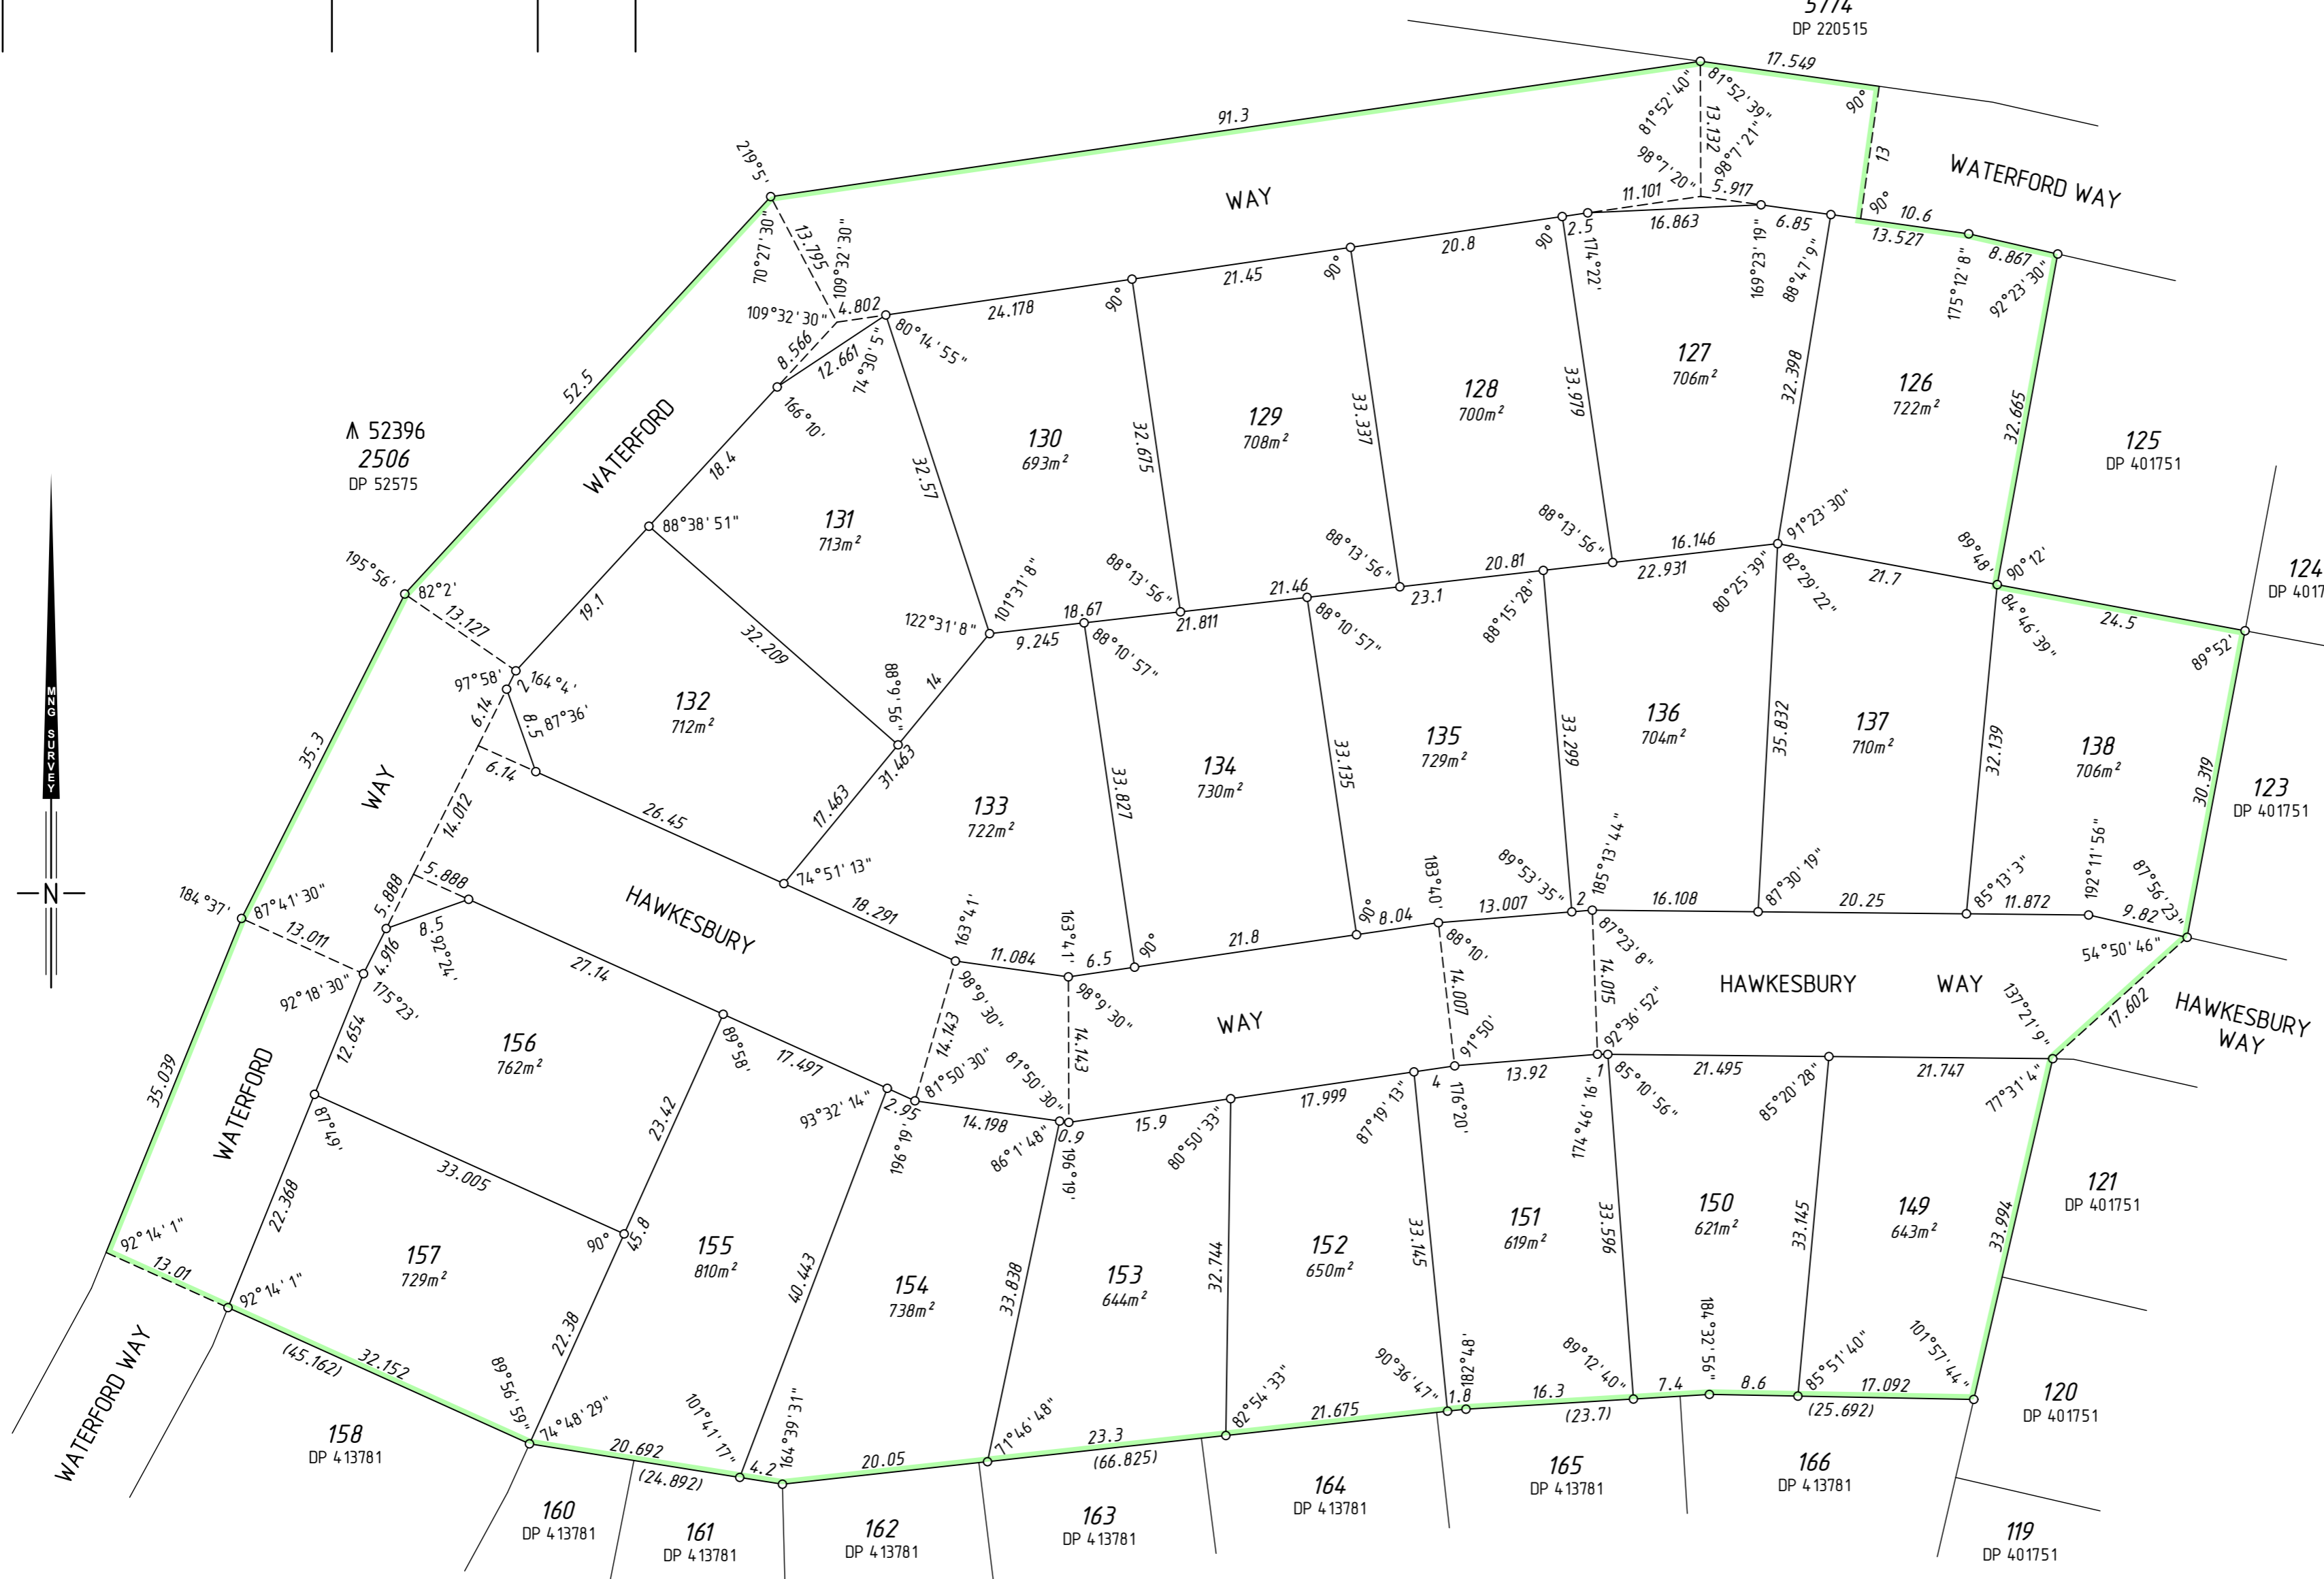


TYPE	FREEHOLD	S.S.A.	YES
PURPOSE	SUBDIVISION		
PLAN OF	LOTS 126-138, 149-157, ROADS AND RESTRICTIVE COVENANT		
FORMER TENURE	LOT 9004 ON DP 413781 C.T. 2950-553		
LOCAL AUTHORITY	SHIRE OF HARVEY		
LOCALITY	AUSTRALIND		
D.O.L. FILE			
FIELD RECORD	97405		
SURVEYOR'S CERTIFICATE - REG 54			
I, Casey P. OLIVER hereby certify that this plan is accurate and is a correct representation of the - (a) *survey, and/or (b) *calculations from measurements recorded in the field records, [* delete if inapplicable] undertaken for the purposes of this plan and that it complies with the relevant written law(s) in relation to which it is lodged.			
LICENSED SURVEYOR	Casey Oliver	DATE	2019.04.01 09:51:24 +11'00'
LODGED			
DATE	FEE PAID	ASSESS No.	
1.04.2019			
I.S.C.			
EXAMINED			
	E. Milewska	DATE	3.04.2019
WESTERN AUSTRALIAN PLANNING COMMISSION			
FILE	155192		
Delegated under S. 16 P&D Act 2005			05-Apr-2019 DATE
IN ORDER FOR DEALINGS			
SUBJECT TO SEC 168(1)(2), 165 OF THE P&D ACT SEC 136D, 70A OF THE TLA			
FOR INSPECTOR OF PLANS AND SURVEYS			DATE 10.04.2019
APPROVED			REG26A (4)
INSPECTOR OF PLANS AND SURVEYS (S. 18 Licensed Surveyors Act 1909)			DATE

INTERESTS AND NOTIFICATIONS

SUBJECT	PURPOSE	STATUTORY REFERENCE	ORIGIN	LAND BURDENED	BENEFIT TO	COMMENTS
	RESTRICTIVE COVENANT	SEC 136D OF THE T.L.A.	THIS PLAN & DOC	ALL LOTS	ALL LOTS	
	NOTIFICATION	SEC 70A OF THE T.L.A.	DOC	ALL LOTS		SPECIFIED AREA RATE
	NOTIFICATION	SEC 165 OF THE P & D ACT	DOC	ALL LOTS		MOSQUITO BREEDING AREAS
	NOTIFICATION	SEC 165 OF THE P & D ACT	DOC	LOTS 126-138, 155-157		BUSHFIRE PRONE AREA

SURVEY CARRIED OUT UNDER REG 26A
SPECIAL SURVEY AREA GUIDELINES
SEE SURVEY SHEETS FOR SURVEY INFORMATION

USE ONLY THE SURVEY SHEET/S WHEN DETERMINING
THE TRUE FINAL POSITION AND TYPE OF ALL SURVEY
MARKS PLACED PERTAINING TO THIS PLAN.

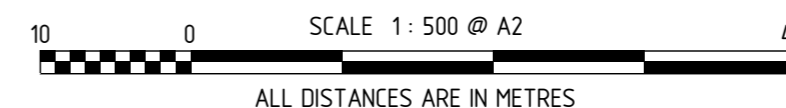

MC MULLEN NOLAN GROUP
PO Box 1233, Bunbury W.A. 6231
Tel: (08) 6316 2120
Fax: (08) 6436 1500
Email: info@mngsurvey.com.au

MNG Ref : 97595dp-050b - Stage 10E2 - DP4.16079.CSD



DEPOSITED PLAN

4 16079

SHEET 01 OF 01 SHEETS
(PLUS SURVEY SHEET(S))
VERSION 1